
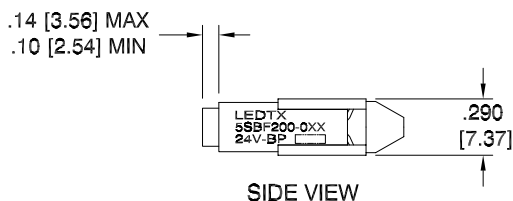


LTR	REVISION	DATE	APPD
A	052018-GP01: UPDATED TEST DATA	06-28-18	GP

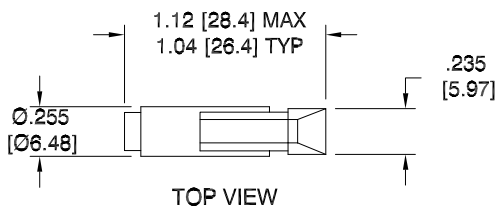

NOTES:

1. ALL DIMENSIONS ARE IN INCHES [MILLIMETERS].
2. SLEEVE MATERIAL: RYNITE
3. BASE MATERIAL: WEDGE = BAKELITE RESIN MELTS AT 200°C
FLANGE = NICKEL PLATE
4. CONTACT POLARITY: BipolarDC (+ / -)
5. REPLACES INCANDESCENT: 24PSB
6. OPERATING TEMPERATURE: ~-30°C to ~+50°C

REVISION NOTIFICATION	
<input type="checkbox"/> DLC	
<input type="checkbox"/> UL/ETL	
<input type="checkbox"/> MADE IN USA	
<input type="checkbox"/> CUSTOMER _____	
<input type="checkbox"/> OTHER	
REDLINE CHECKLIST	
<input type="checkbox"/> REDLINE(YES)	
<input type="checkbox"/> DATE: _____	
<input type="checkbox"/> INITIATED BY: _____	
<input type="checkbox"/> ECR REQUIRED YES <input type="checkbox"/> NO <input type="checkbox"/>	
<input type="checkbox"/> WORK ORDER# _____	

ELECTRICAL-OPTICAL CHARACTERISTICS (Ta = 25°C)

5SBF200-0AG-024B	AQUA GREEN	24Vdc	0.41 W	0.017 A	1.530cd	519	-	80°
5SBF200-0CW-024B	COOL WHITE	24Vdc	0.31 W	0.013 A	1.300cd	-	8000K	90°
5SBF200-0PB-024B	SUPER BLUE	24Vdc	0.38 W	0.016 A	0.384cd	462	-	85°
5SBF200-0UR-024B	ULTRA RED	24Vdc	0.41 W	0.017 A	0.145cd	654	-	95°
LEDTRONICS PART NO.	COLOR EMITTED	INPUT VOLTAGE, V	POWER (W)	CURRENT (A)	MAXIMUM CANDELA	λP nm	COLOR TEMP. (K)	VIEWING ANGLE (FULL BEAM WIDTH @ 50% INTENSITY)

<p>LEDTRONICS,™ INC. 23105 KASHIWA COURT TORRANCE, CA 90505</p>	<p align="center">-PROPRIETARY- This document contains Proprietary information of LEDTRONICS,™ INC. It may not be copied, used or disclosed for any purpose without the prior express written consent of LEDTRONICS,™ INC.</p>		<p align="center">TITLE 5SBF200-0XX-024B</p>								
	<p>.XXX ± .010 TOLERANCE PER ANSI-Y14.5 .XX ± .025 (UNLESS OTHERWISE STATED) ANGLES ± 0°,30' FRACT. ± 1/32</p>		<p>DWG NO 5SBF200-24V-BP</p>		<p>SCALE 1:1</p>		<p>SHEET 1 OF 1</p>		<p>DATE 09-02-15</p>		
	<p>CODE IDENT NO. 8Z410</p>		<p>DWG BY GP</p>		<p>CHK BY</p>		<p>QA EE</p>		<p>MFG LD</p>		<p>R&D KS</p>
						<p>06-29-18</p>		<p>06-29-18</p>		<p>06-29-18</p>	